




P 507 km 34.72741

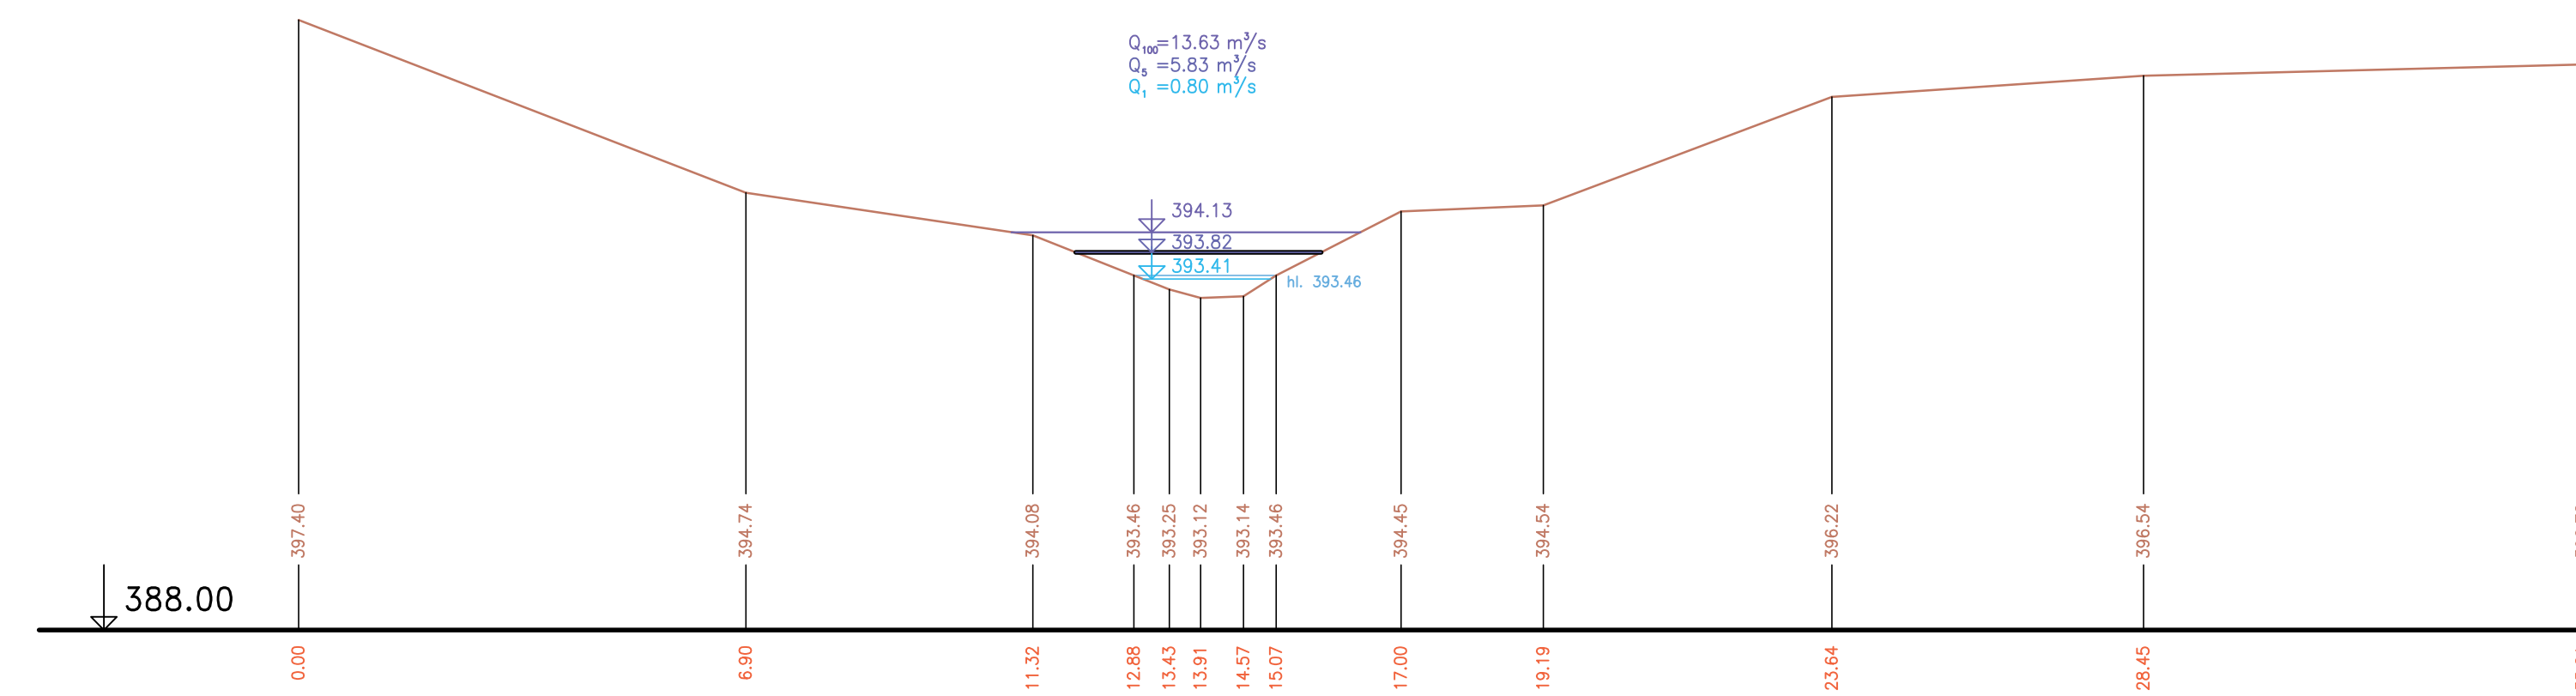


P 513 km 35.03698

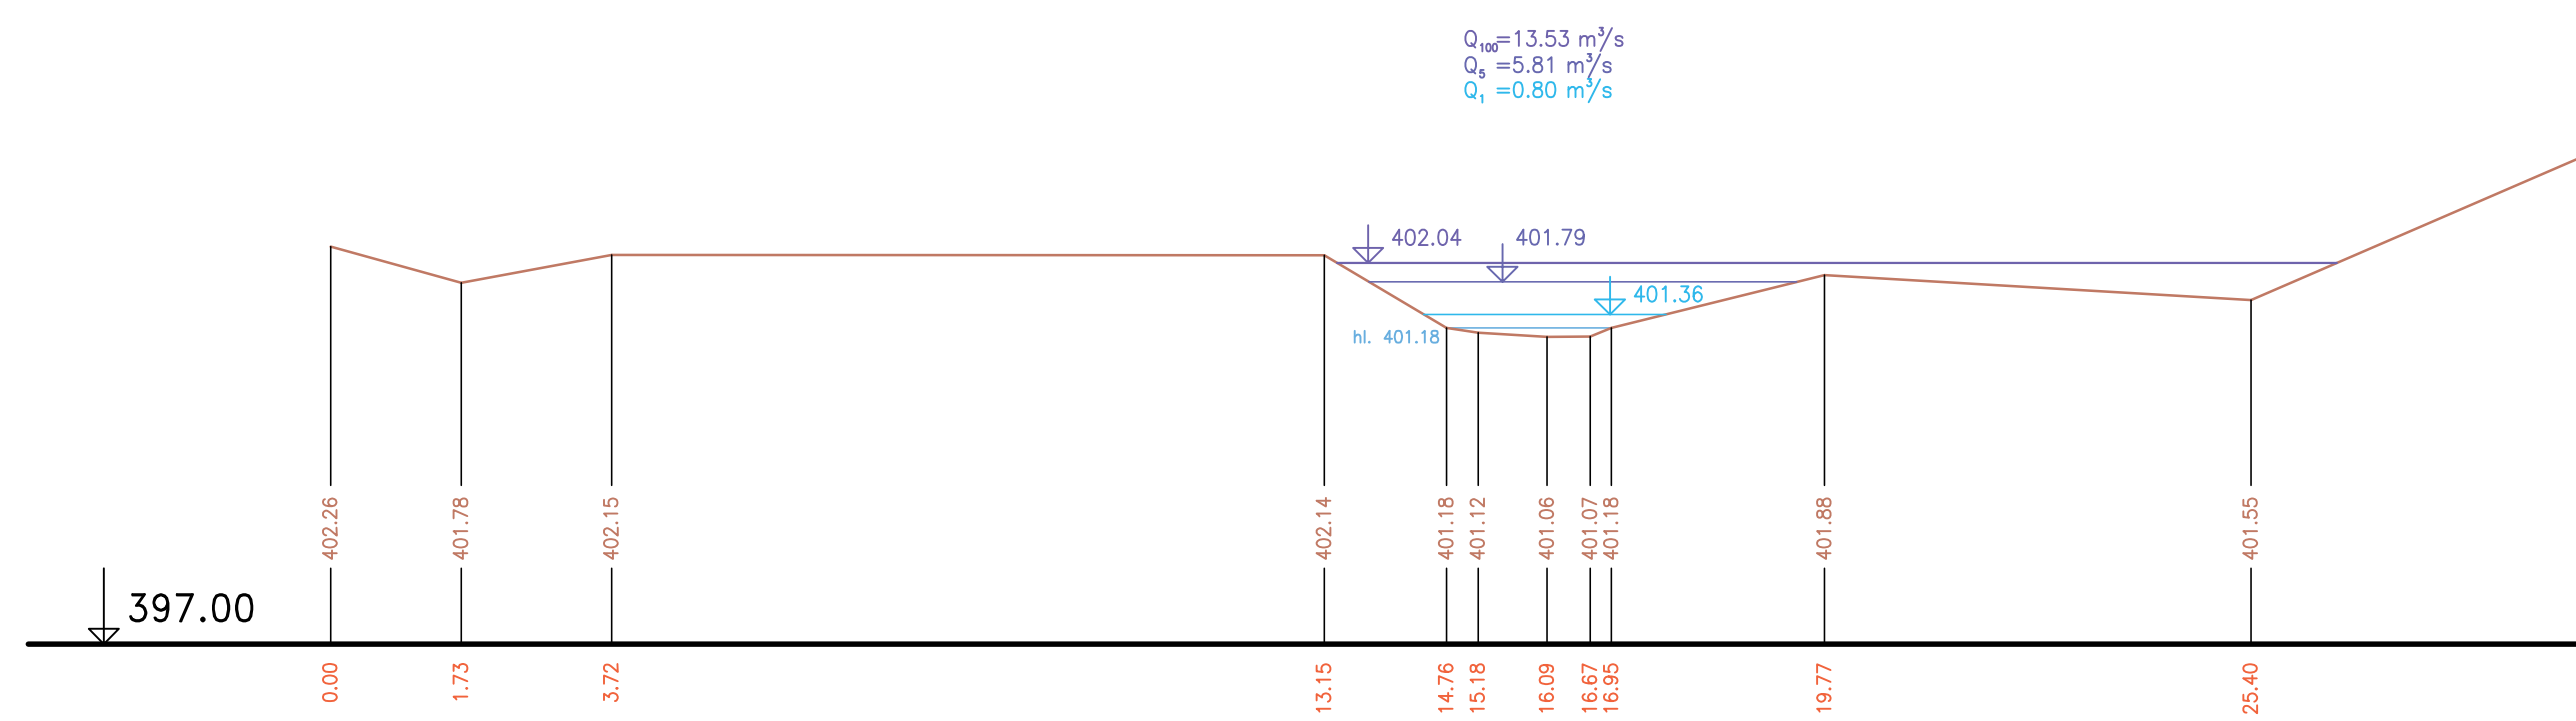


P 523 km 35.57311

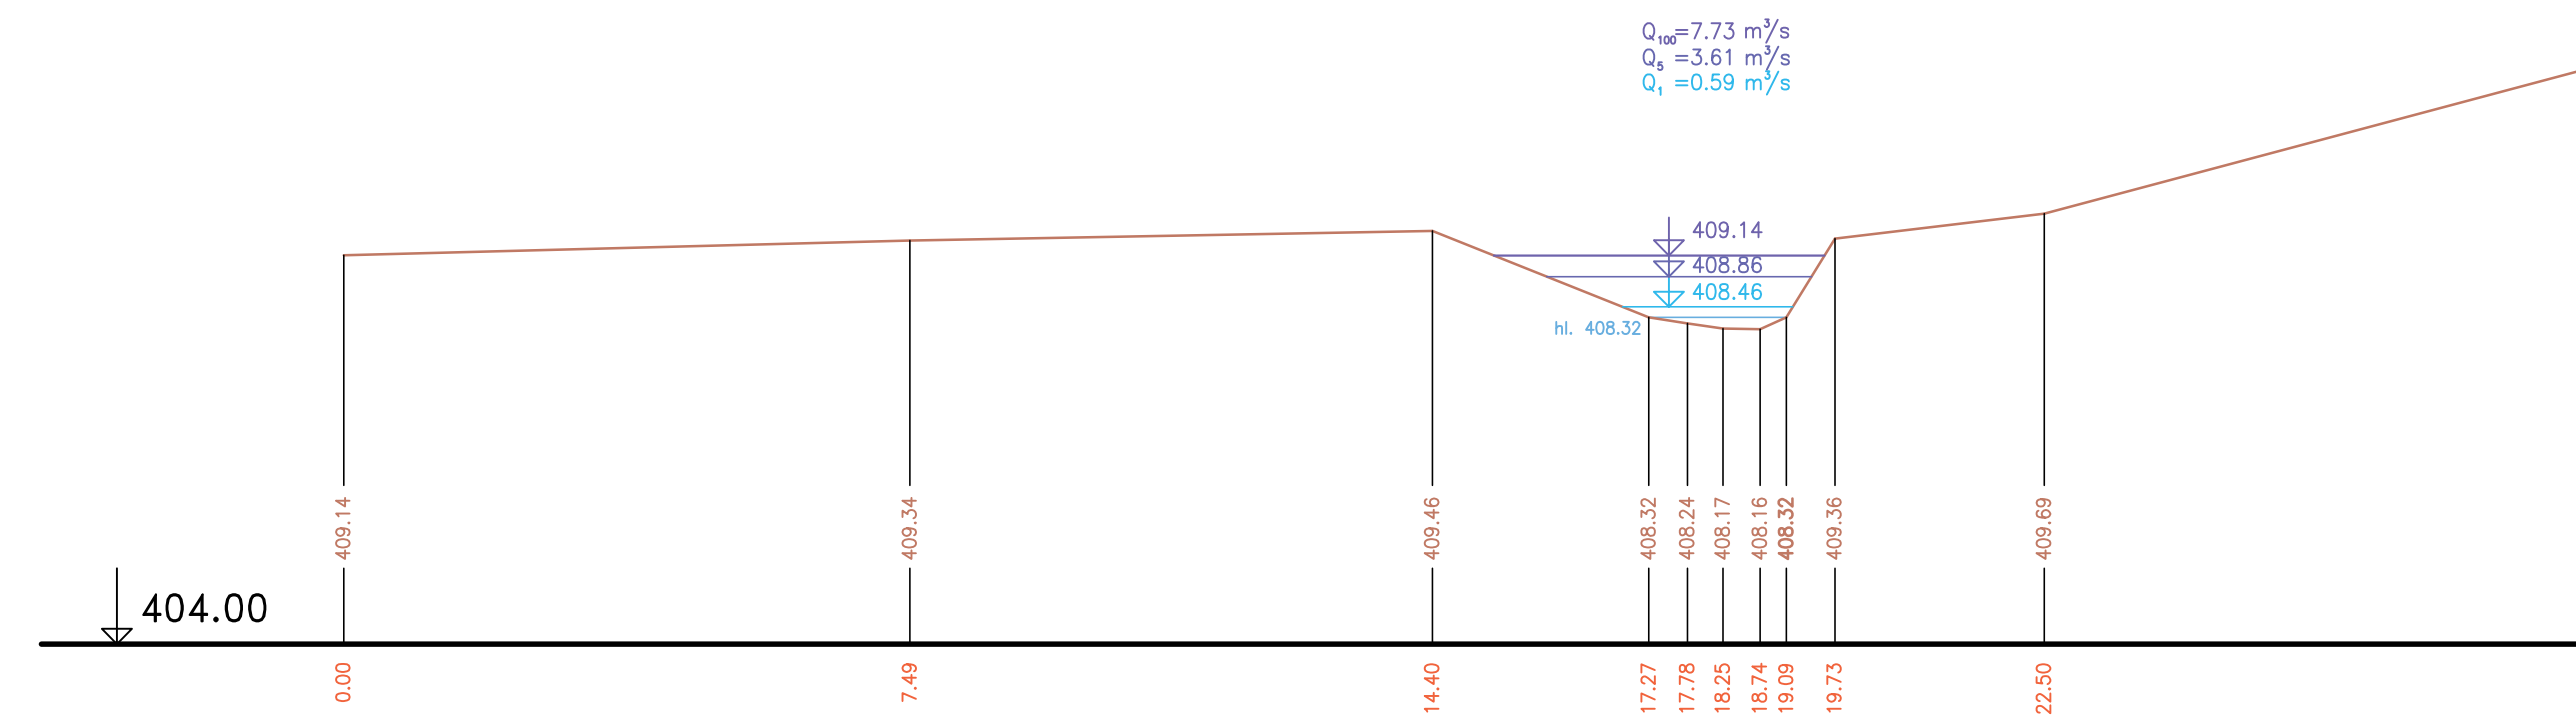


P 509 km 34.80986

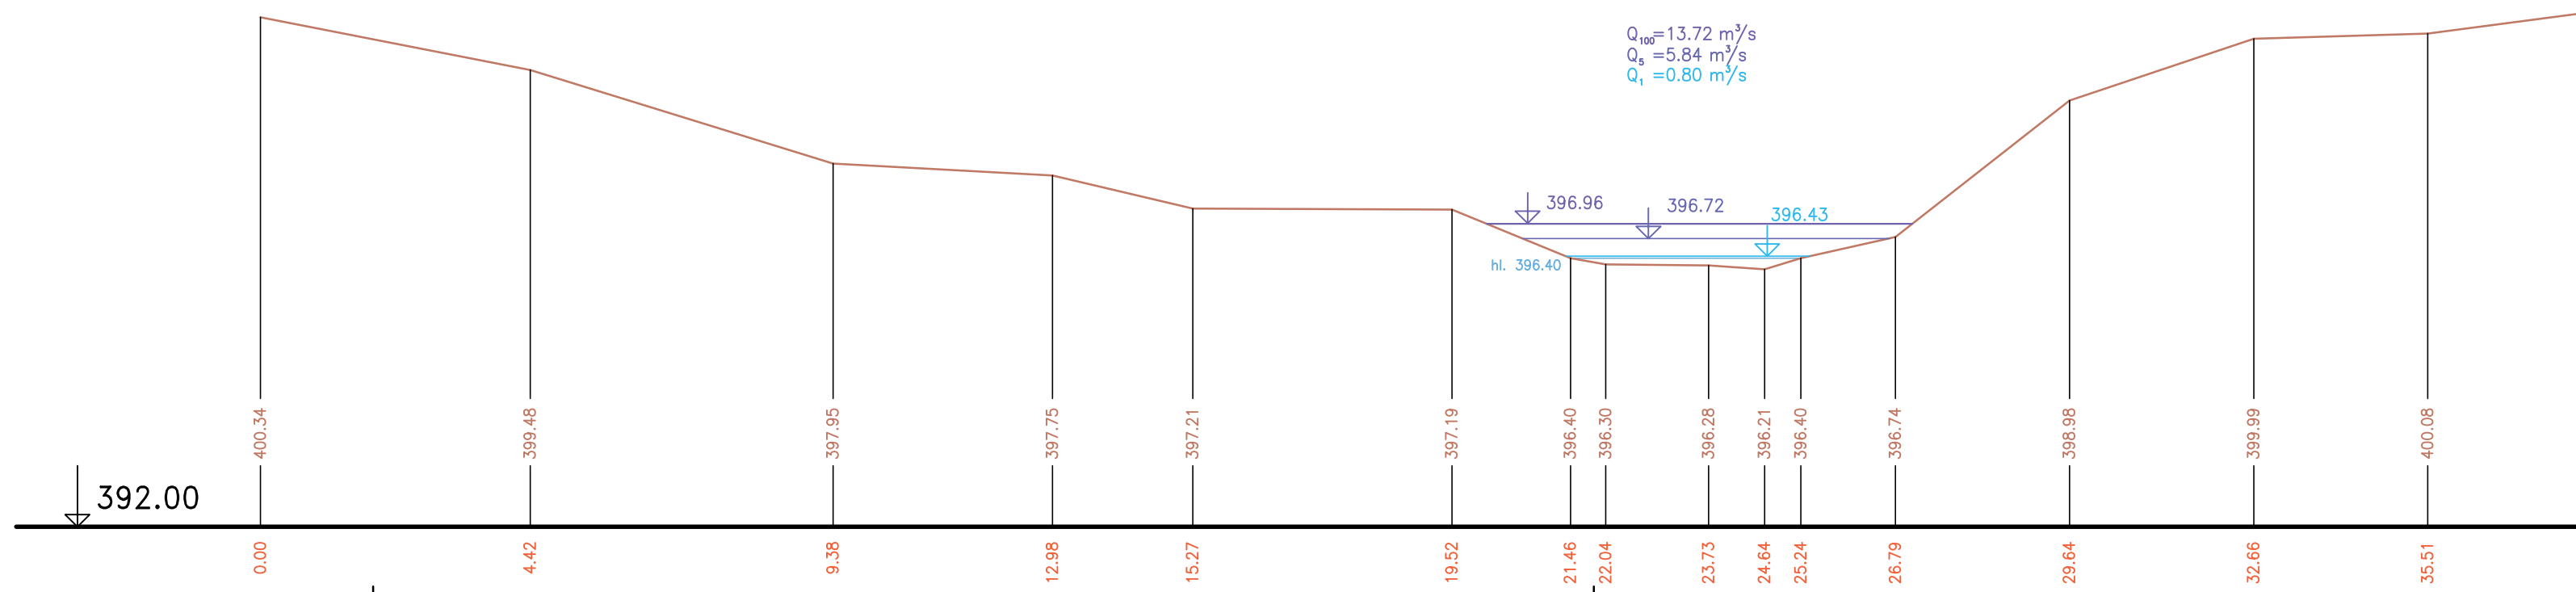


P 516 km 35.23461

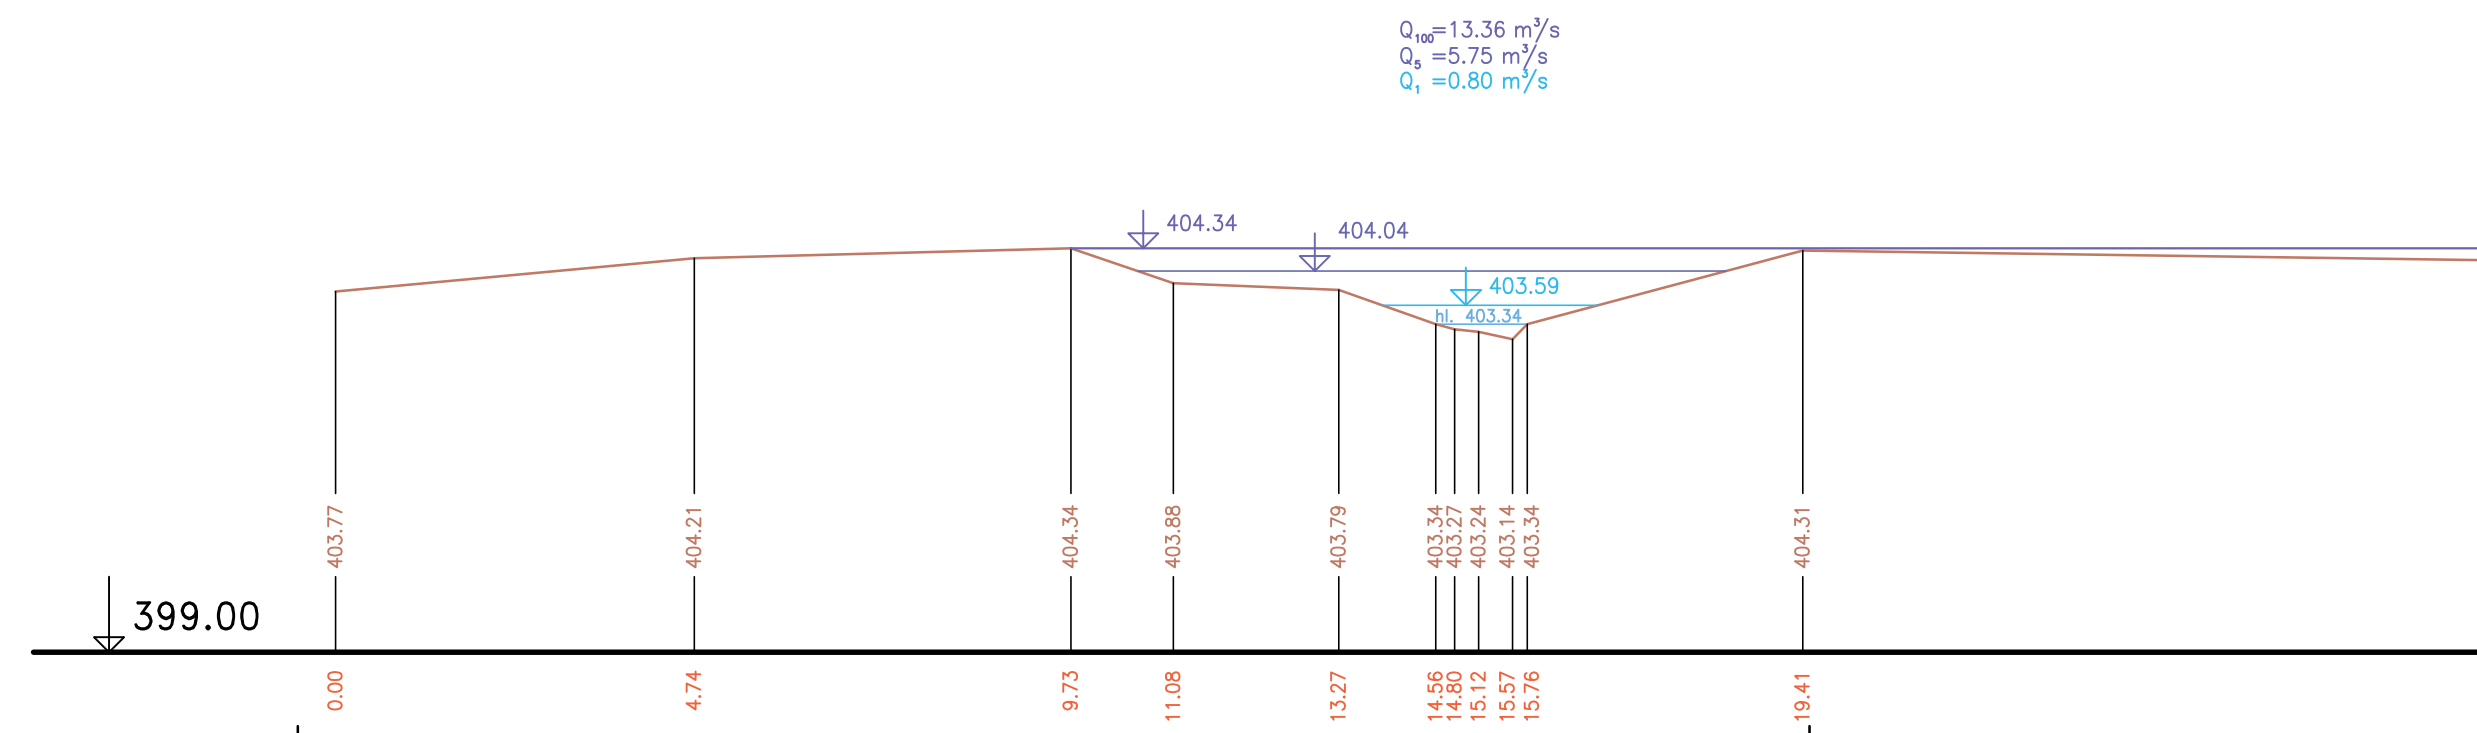

P 525 km 35.76691

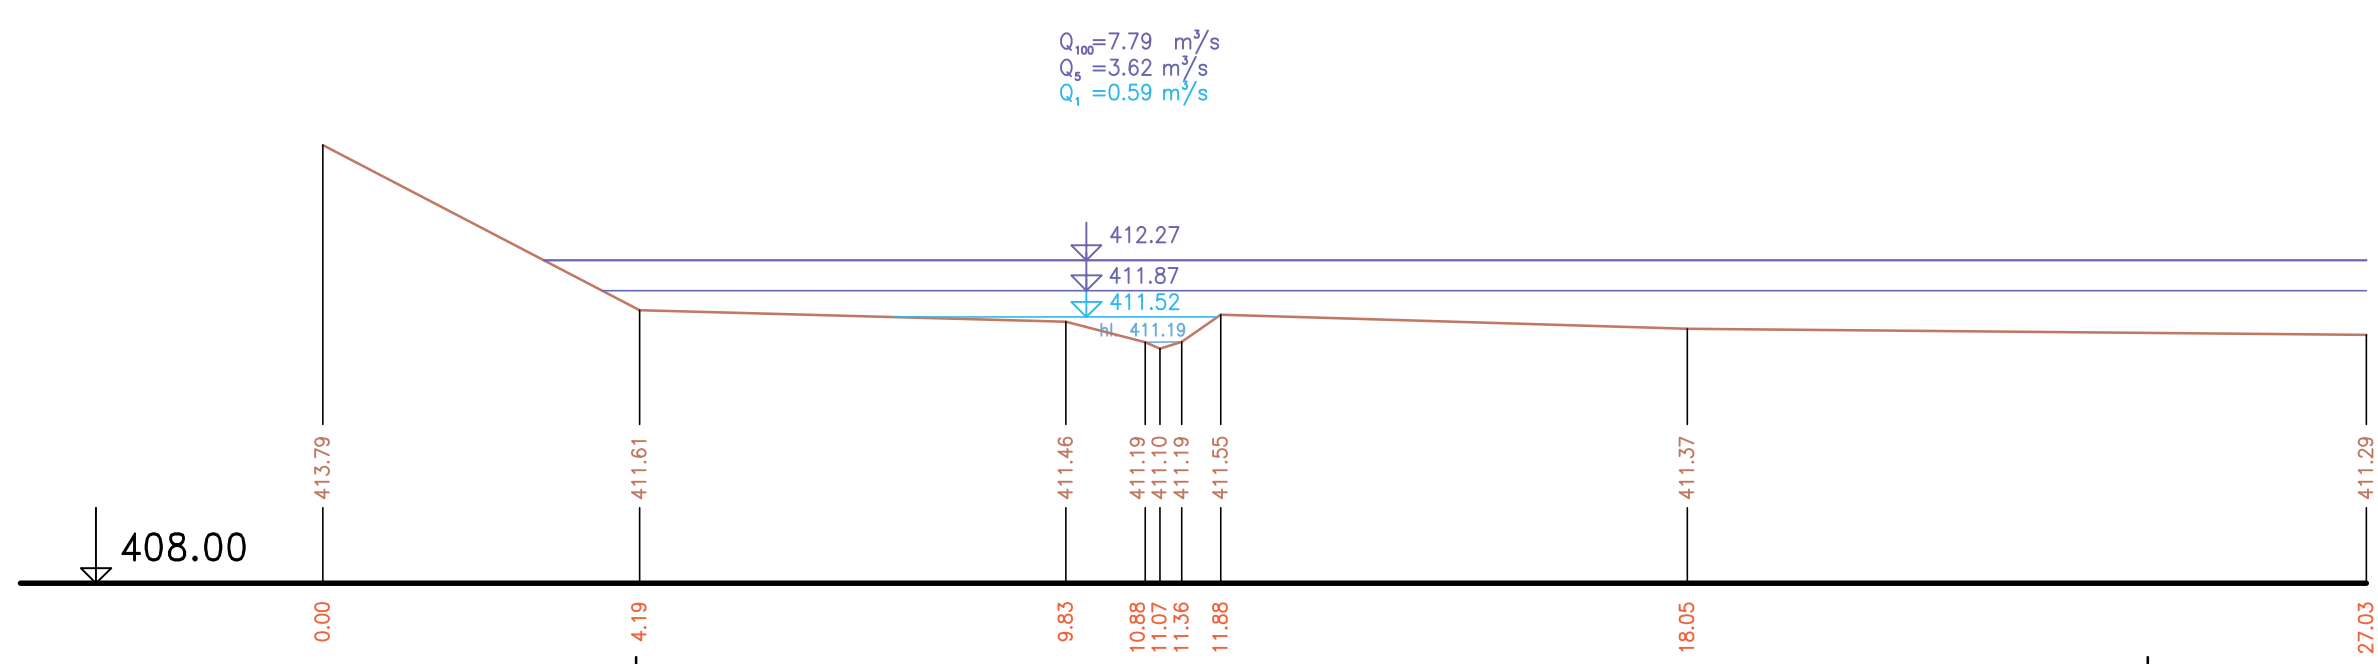

Řezy č. 507, 509, 513, 516, 523, 525  
 Výškový systém Balt p. v. ZMĚNA 01 - 09.2004

Název akce : <b>Generel Rokytky - I. etapa</b>	
Název přílohy : <b>Charakteristické příčné řezy - část 15</b>	
Mřítko : 1:100/100	Číslo přílohy : <b>6.15</b>